


Levels Table			
No.	Min. Level	Max. Level	Colour
1	-1.000	-0.600	Light Blue
2	-0.600	-0.300	Medium Blue
3	-0.300	0.100	Dark Blue
4	0.100	0.300	Light Green
5	0.300	0.600	Medium Green
6	0.600	0.900	Dark Green
7	0.900	1.100	Very Dark Green

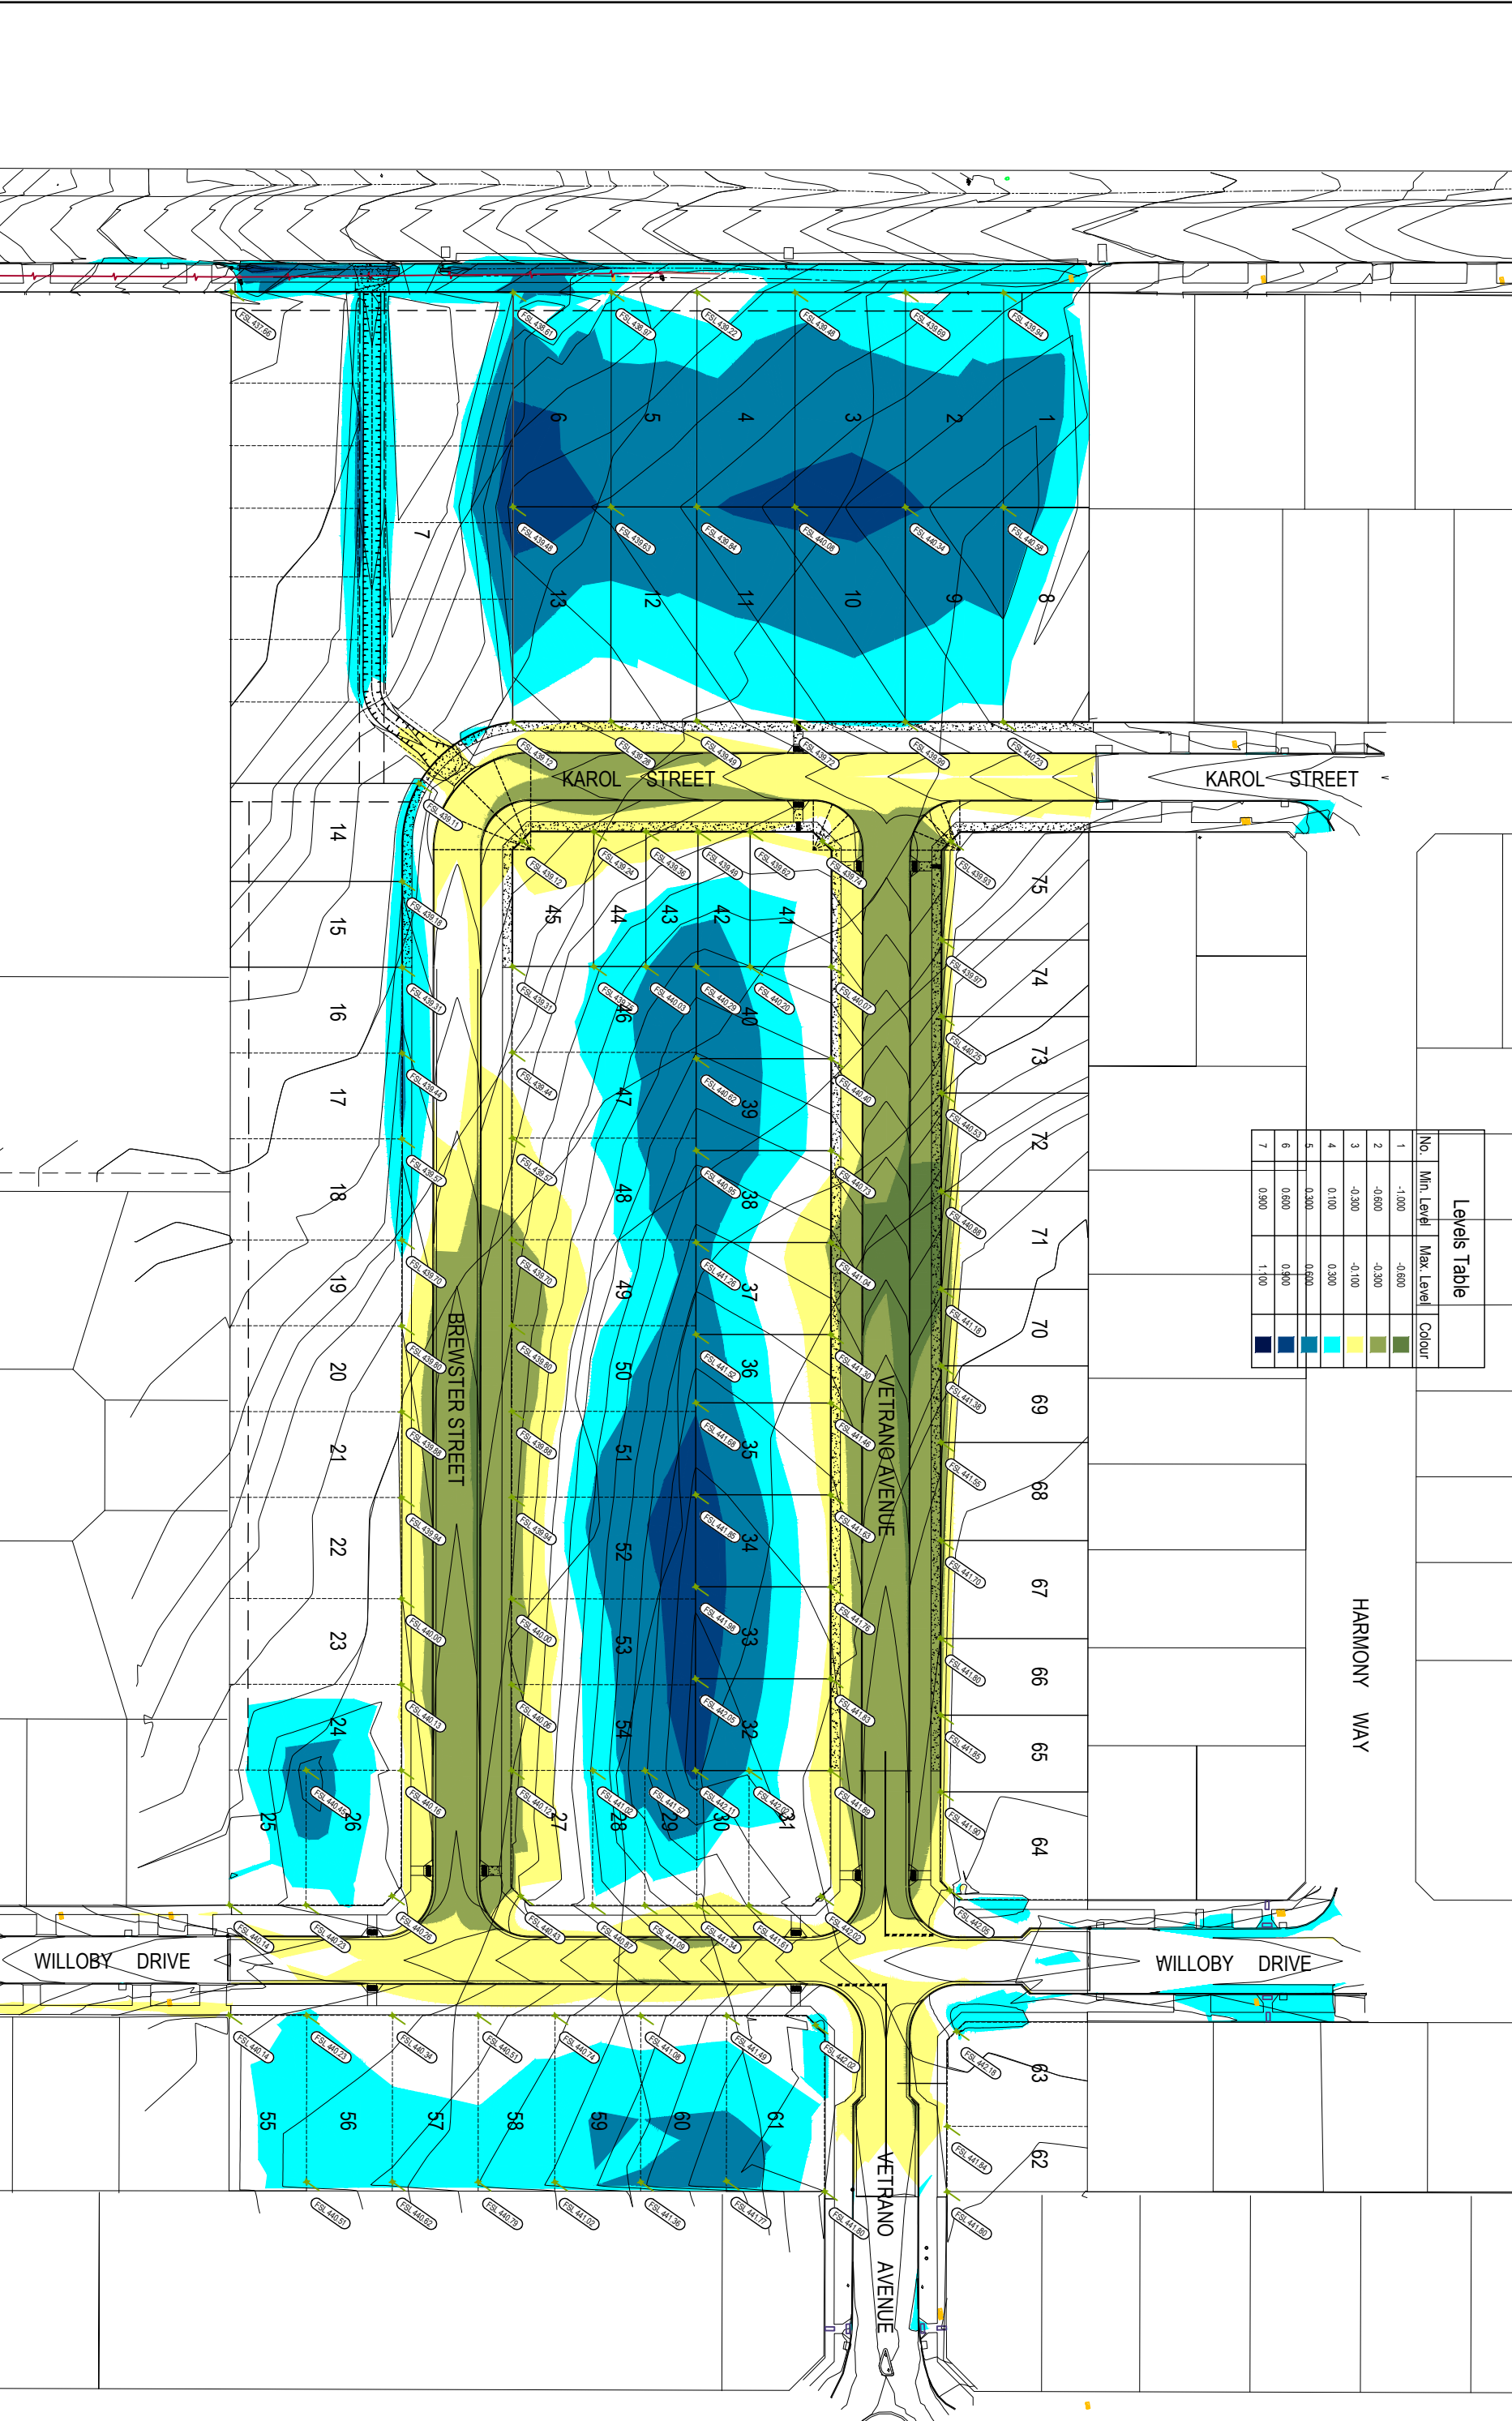

ISSUE	ISSUED FOR	DATE	No.	AMENDMENT	DATE	DRAWN	APPROVED	SCALE
0	PRELIMINARY ISSUE	04/08/21	A	ROADWAYS AMENDED	27/02/22	SC.	T.W.	
1	PRELIMINARY ISSUE	25/11/21						
2	ISSUED FOR COUNCIL APPROVAL / CONSTRUCTION	16/02/22						

DESIGNED	S. CAMPBELL	DATE	04/08/21
DRAWN	S. CAMPBELL	SCALE	AS SHOWN
CHECKED	BM	SHEET SIZE	A1
DATE		APPROVED	

PROJECT	PROPOSED 34 LOT SUBDIVISION
	227 DYSON DRIVE
	ALFREDTON VIC. 3350
TITLE	EARTHWORKS PLAN

WKS REF. NO.	PE-001-ST3	SHEET	15	OF	15	REV.	A
--------------	------------	-------	----	----	----	------	---

**wright civil** engineering
   
 P.O. BOX 2263, BAKERY HILL, VIC. 3364 MOBILE - 0857041000

This plan is provided for marketing and information purposes only. It shows design levels only which may change during construction. Builders should check all information prior to the building process. Where discrepancies exist between the plan of subdivision and this plan, the plan of subdivision shall be taken as correct. It is the responsibility of the prospective purchaser to confirm prior to purchase, all lot levels, fill depth and all service locations are correct.