



Levels Table			
No.	Min. Level	Max. Level	Colour
1	-1.000	-0.600	Dark Blue
2	-0.600	-0.300	Light Blue
3	-0.300	-0.100	Yellow
4	0.100	0.300	Light Green
5	0.300	0.600	Medium Green
6	0.600	0.900	Dark Green
7	0.900	1.100	Lightest Green

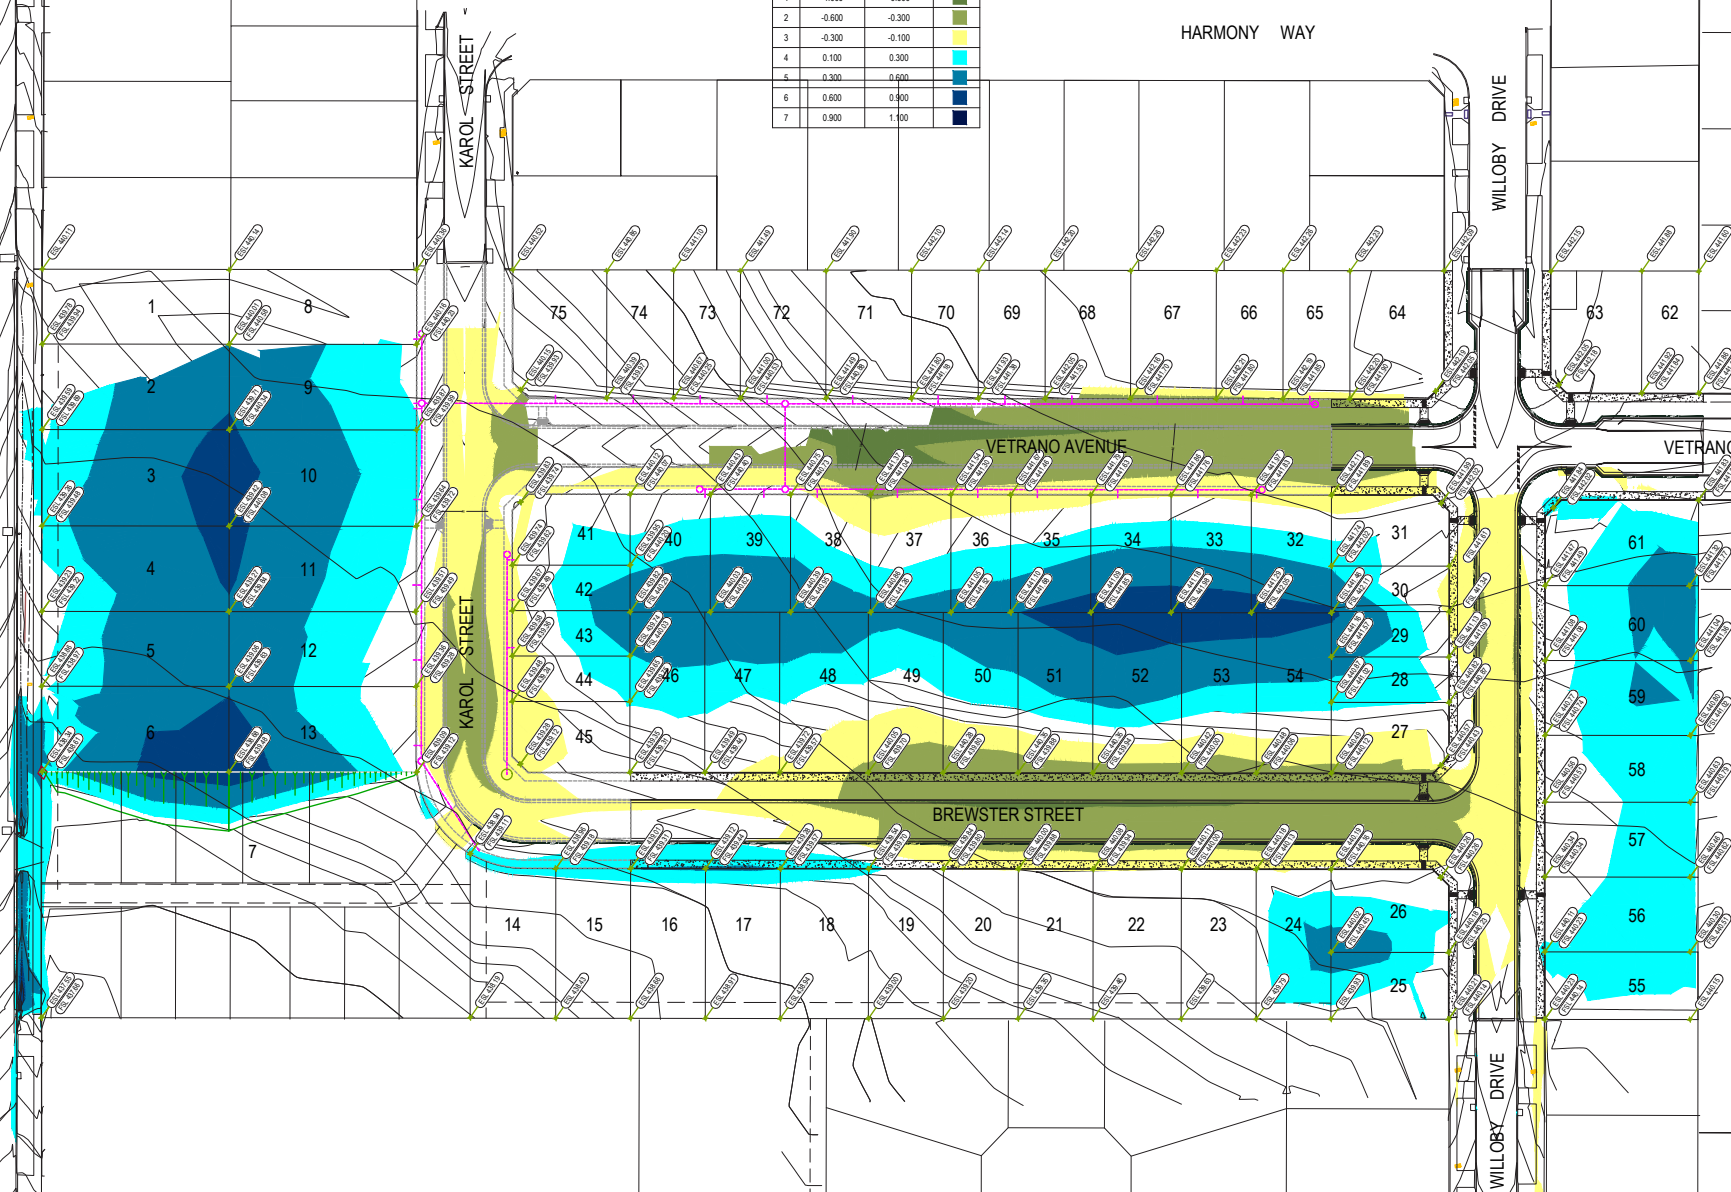

ISSUE	ISSUED FOR	DATE	No.	AMENDMENT	DATE	DRAWN	APPROVED	SCALE
0	PRELIMINARY ISSUE	04/08/21	A	ROAD NAMES AMENDED	27/02/22	S.C.	T.W.	
1	PRELIMINARY ISSUE	19/11/21						
2	ISSUED FOR COUNCIL APPROVAL / CONSTRUCTION	15/02/22						

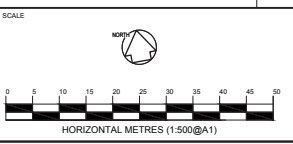

WRIGHT CIVIL ENGINEERING
 P.O. BOX 2243, BAKERY HILL, VIC, 3354 MOBILE - 0457 064 000

DESIGNED: S. CAMPBELL	DATE: JUNE 2021
DRAWN: S. CAMPBELL	SCALE: AS SHOWN
SURVEY: BM	SHEET SIZE: A1
CHECKED:	APPROVED:
DATE:	DATE:

**PROVIDENCE ALFREDTON
STAGE 2**

PROJECT: PROPOSED 35 LOT SUBDIVISION 227 DYSON DRIVE ALFREDTON VIC., 3350
TITLE: EARTHWORKS PLAN
WCE REF. NO.: PE-001-ST2
SHEET: 20 OF 20 REV A

This plan is provided for marketing and information purposes only, it shows design levels only which may change during construction. Builders should check all information prior to the building process. Where discrepancies exist between the plan of subdivision and this plan, the plan of subdivision shall be taken as correct. It is the responsibility of the prospective purchaser to confirm prior to purchase, all lot levels, nil depth and all service locations are correct.